


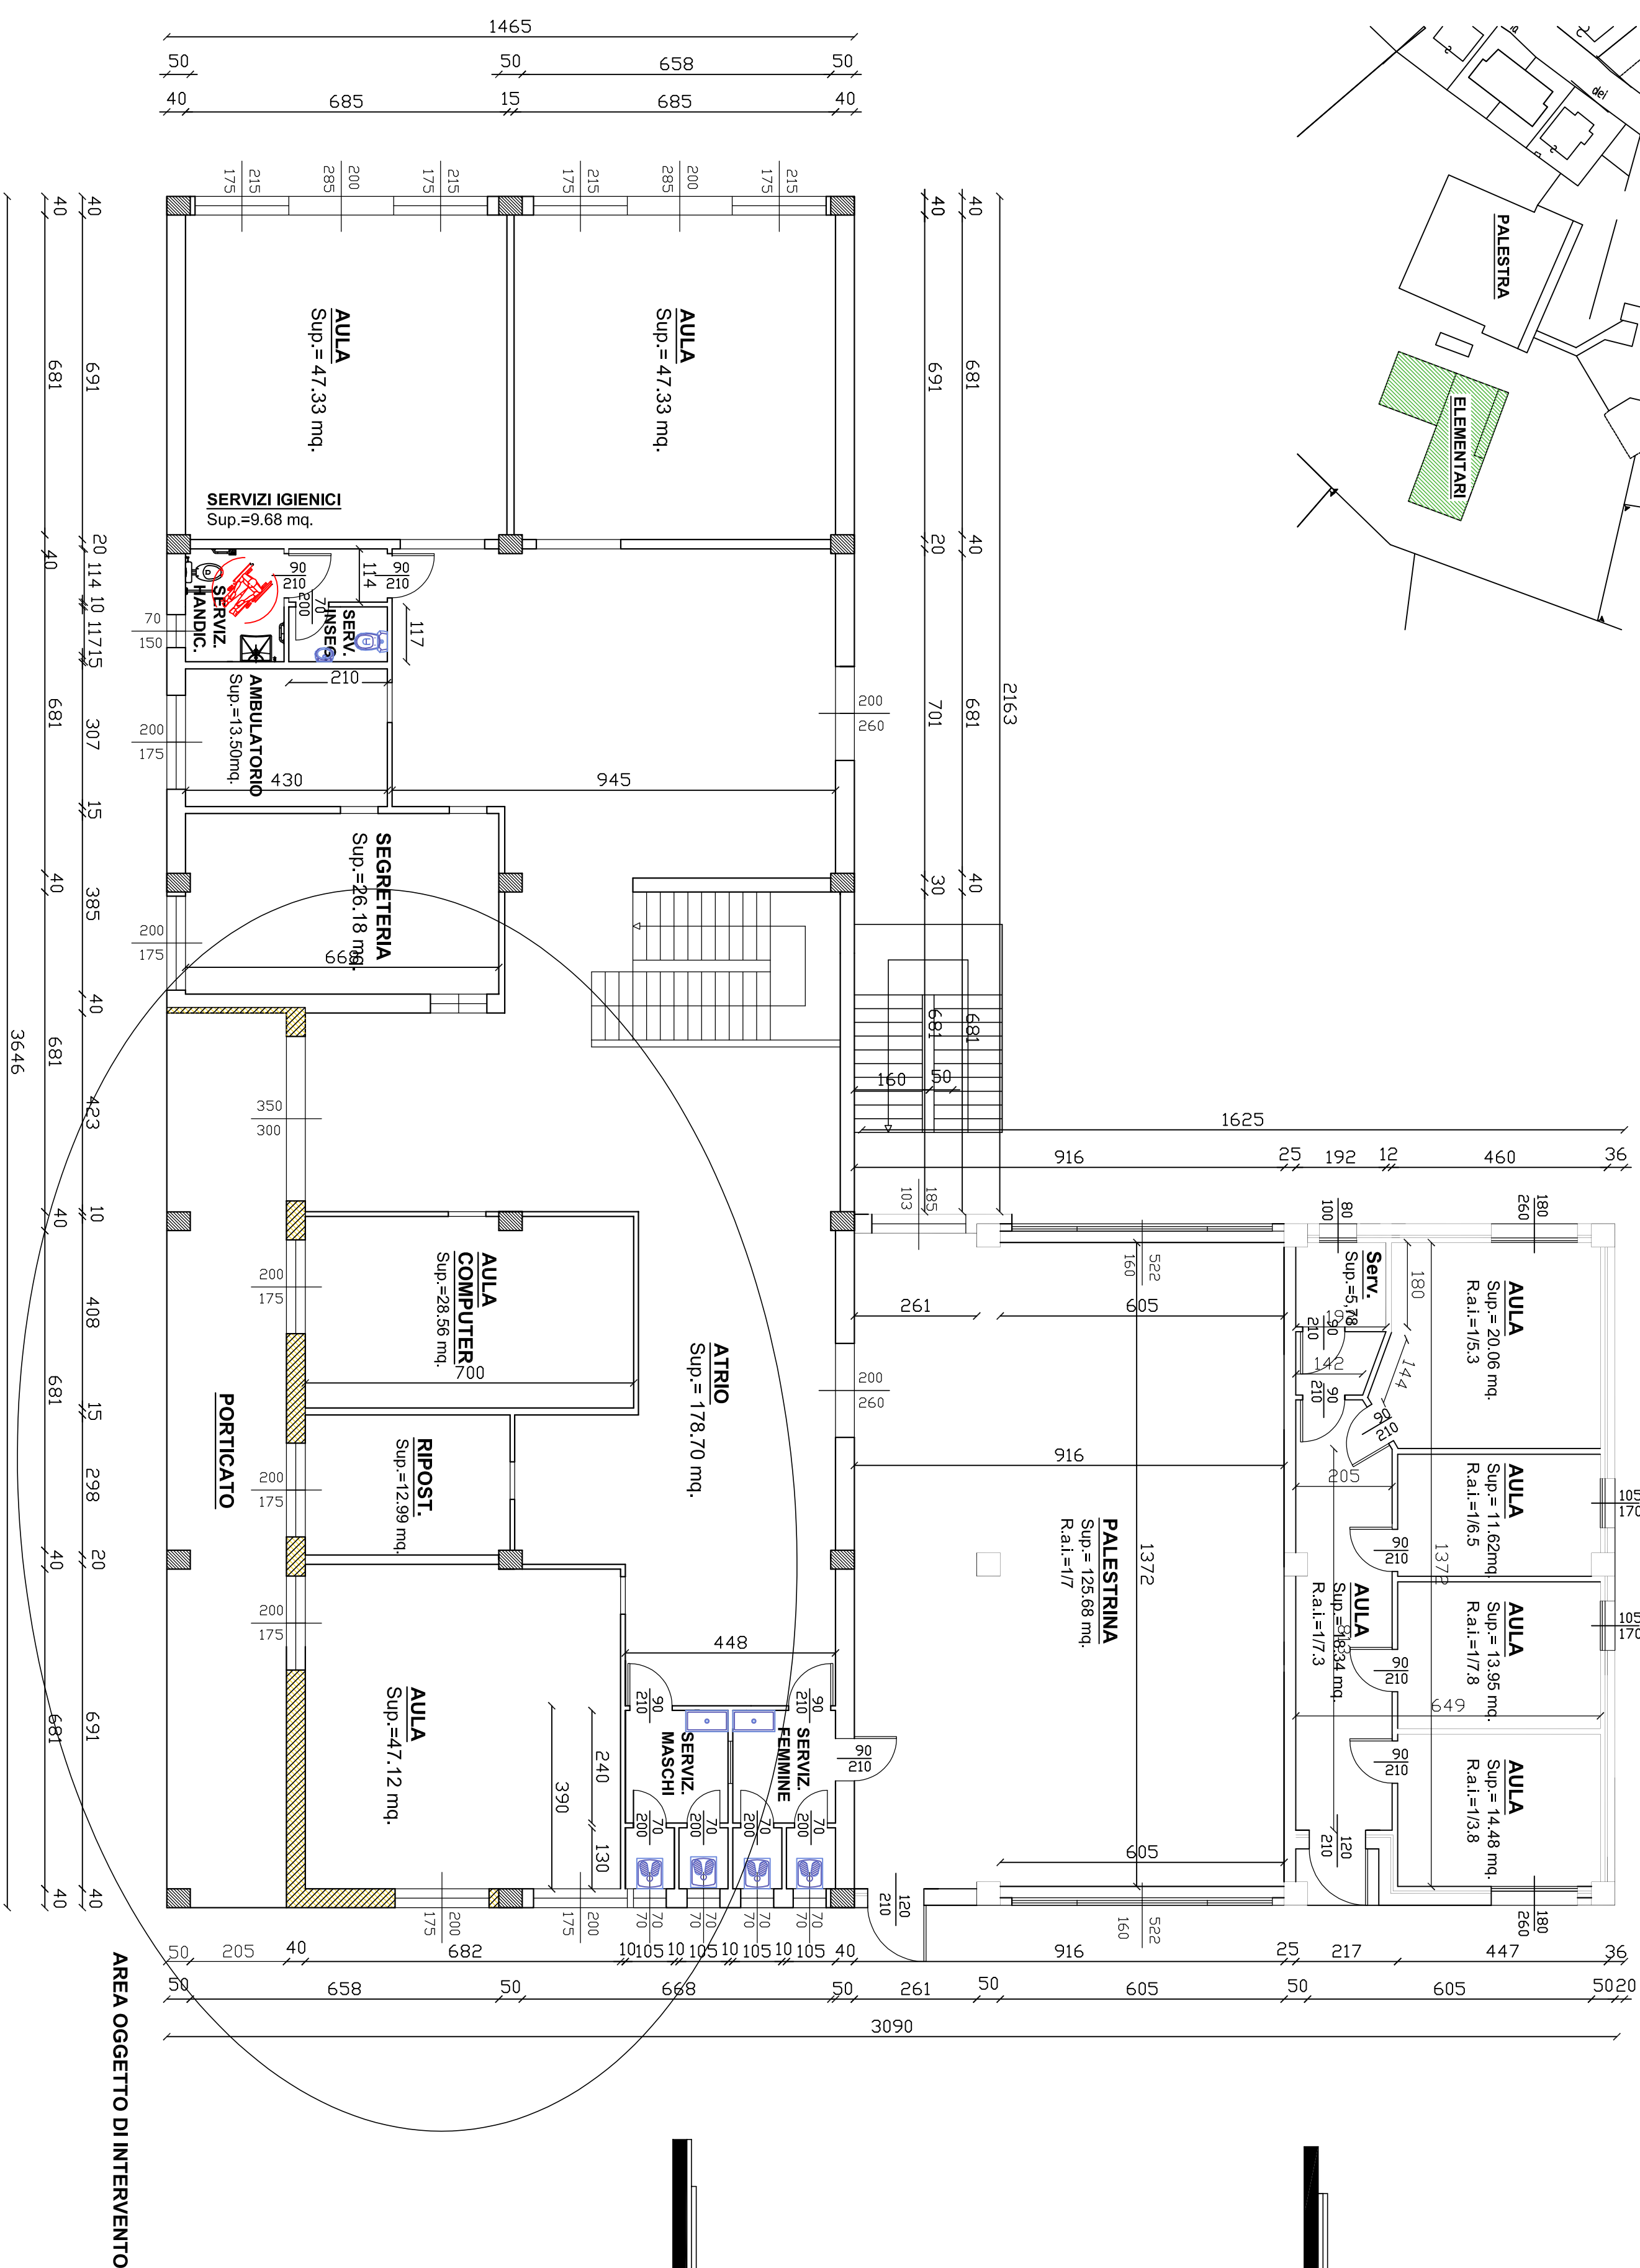

50	651	50	651	50
40	439	12	260	12
		12	313	12
				325
				40

[illegible]






46019 VADANA (MN) Via Carrobbio, 43
Tel. 0375.833578 – e-mail: info@filisindrea3.191.it

PROVINCIA DI MANTOVA,

SITA IN VIA PIETRO FALCH

TAVOLA DI RAFFRONTO - GIALLI E ROSSI

ING. SILVIA SARTOR

ING. ANDREA FLIS

COMUNE DI DOSOLO
PIAZZA GARIBOLDI, 3 - 46030 DOSOLO (MN)

Data:

06 giugno 2018

Revisions:

Committente	Dott. Ing. Andrea Flis
-------------	------------------------

1
2
3
4
5
6
7
8
9
10

Numero

A norma di legge il presente elaborato non può essere riprodotto o comunicato a terzi senza espressa e preventiva autorizzazione da parte del presente professionista